


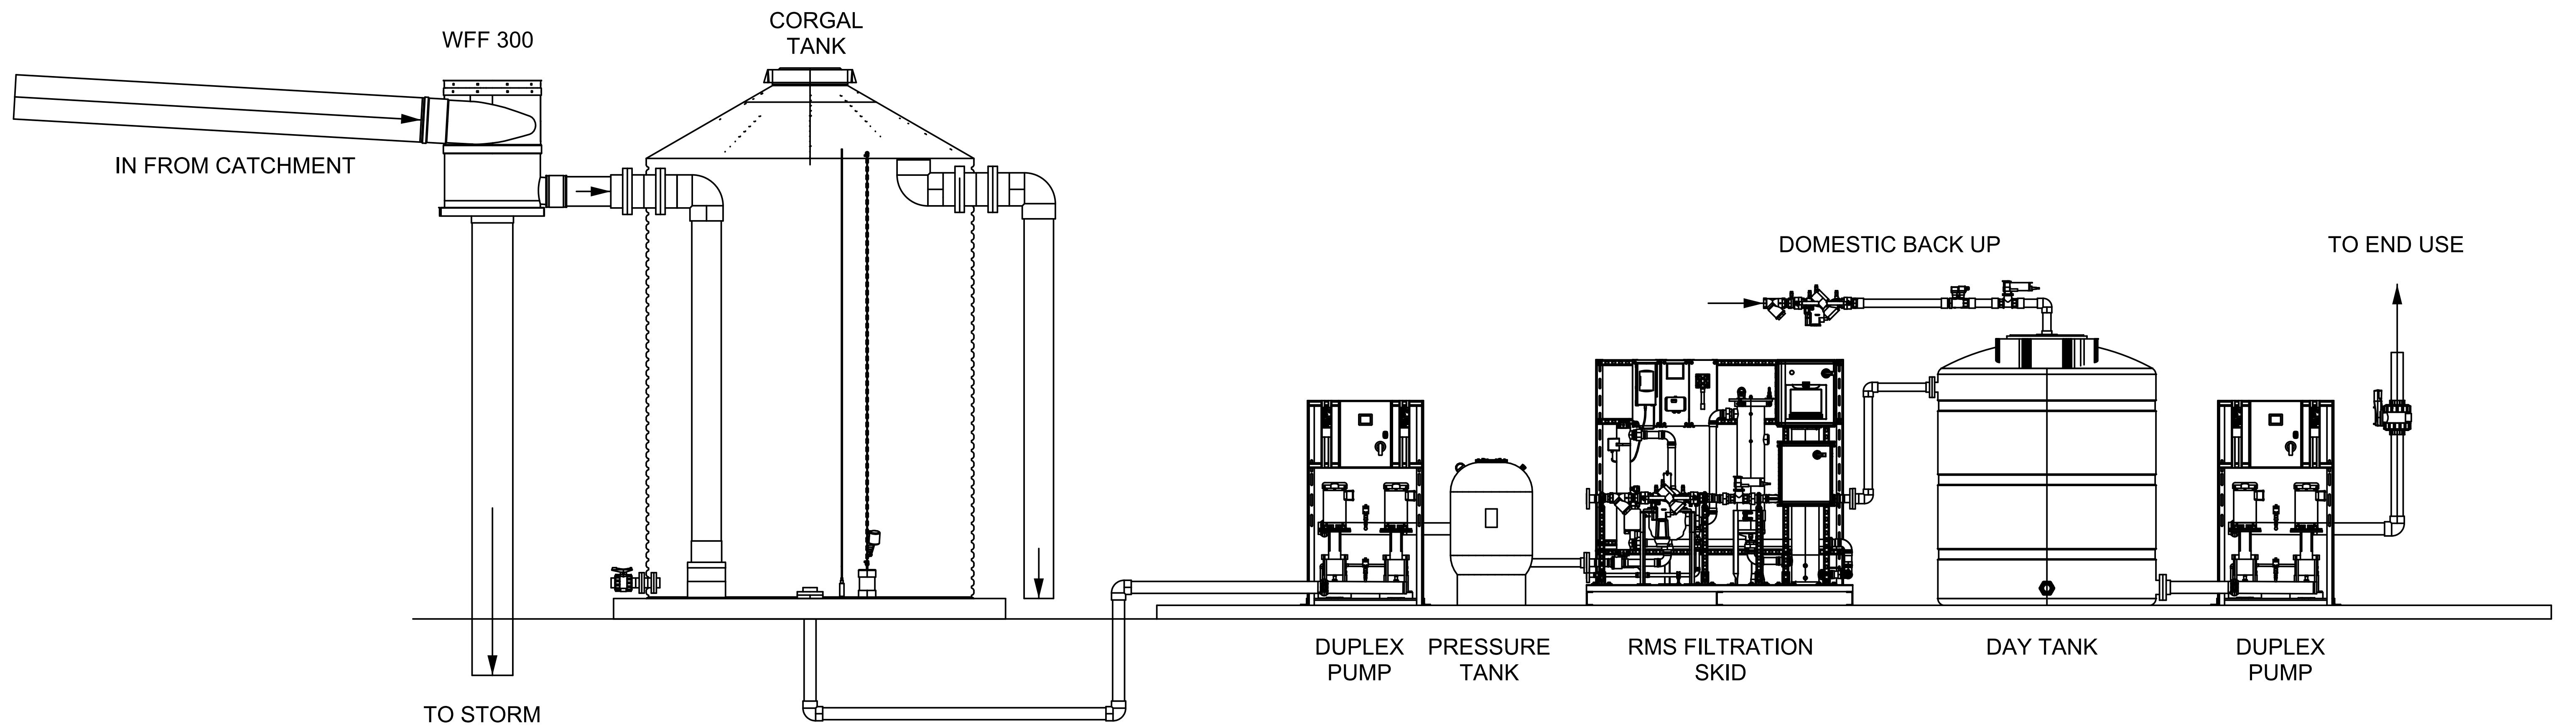

NOTE: PRESURE TANK SET BY DESIGN OF SYSTEM 2 PSI BELOW CUT IN PRESSURE BY CONTRACTOR.

RMS

RAINWATER MANAGEMENT SOLUTIONS

300 W CORGAL W/ DAY TANK SCHEMATIC

ALL GRADES & ELEVATIONS TO BE SITE
VERIFIED PRIOR TO CONSTRUCTION

DRAWN BY: JH 2/23/2026
CHECKED BY: ME 2/23/2026

NOT TO SCALE

DRAWING FOR ILLUSTRATIVE PURPOSES ONLY. NOT FOR CONSTRUCTION.
DIMENSIONS AND LAYOUT SUBJECT TO CHANGE

RAINWATER MANAGEMENT SOLUTIONS, 1-866-653-8337
WWW.RAINWATERMANAGEMENT.COM

REV 0

D00W