




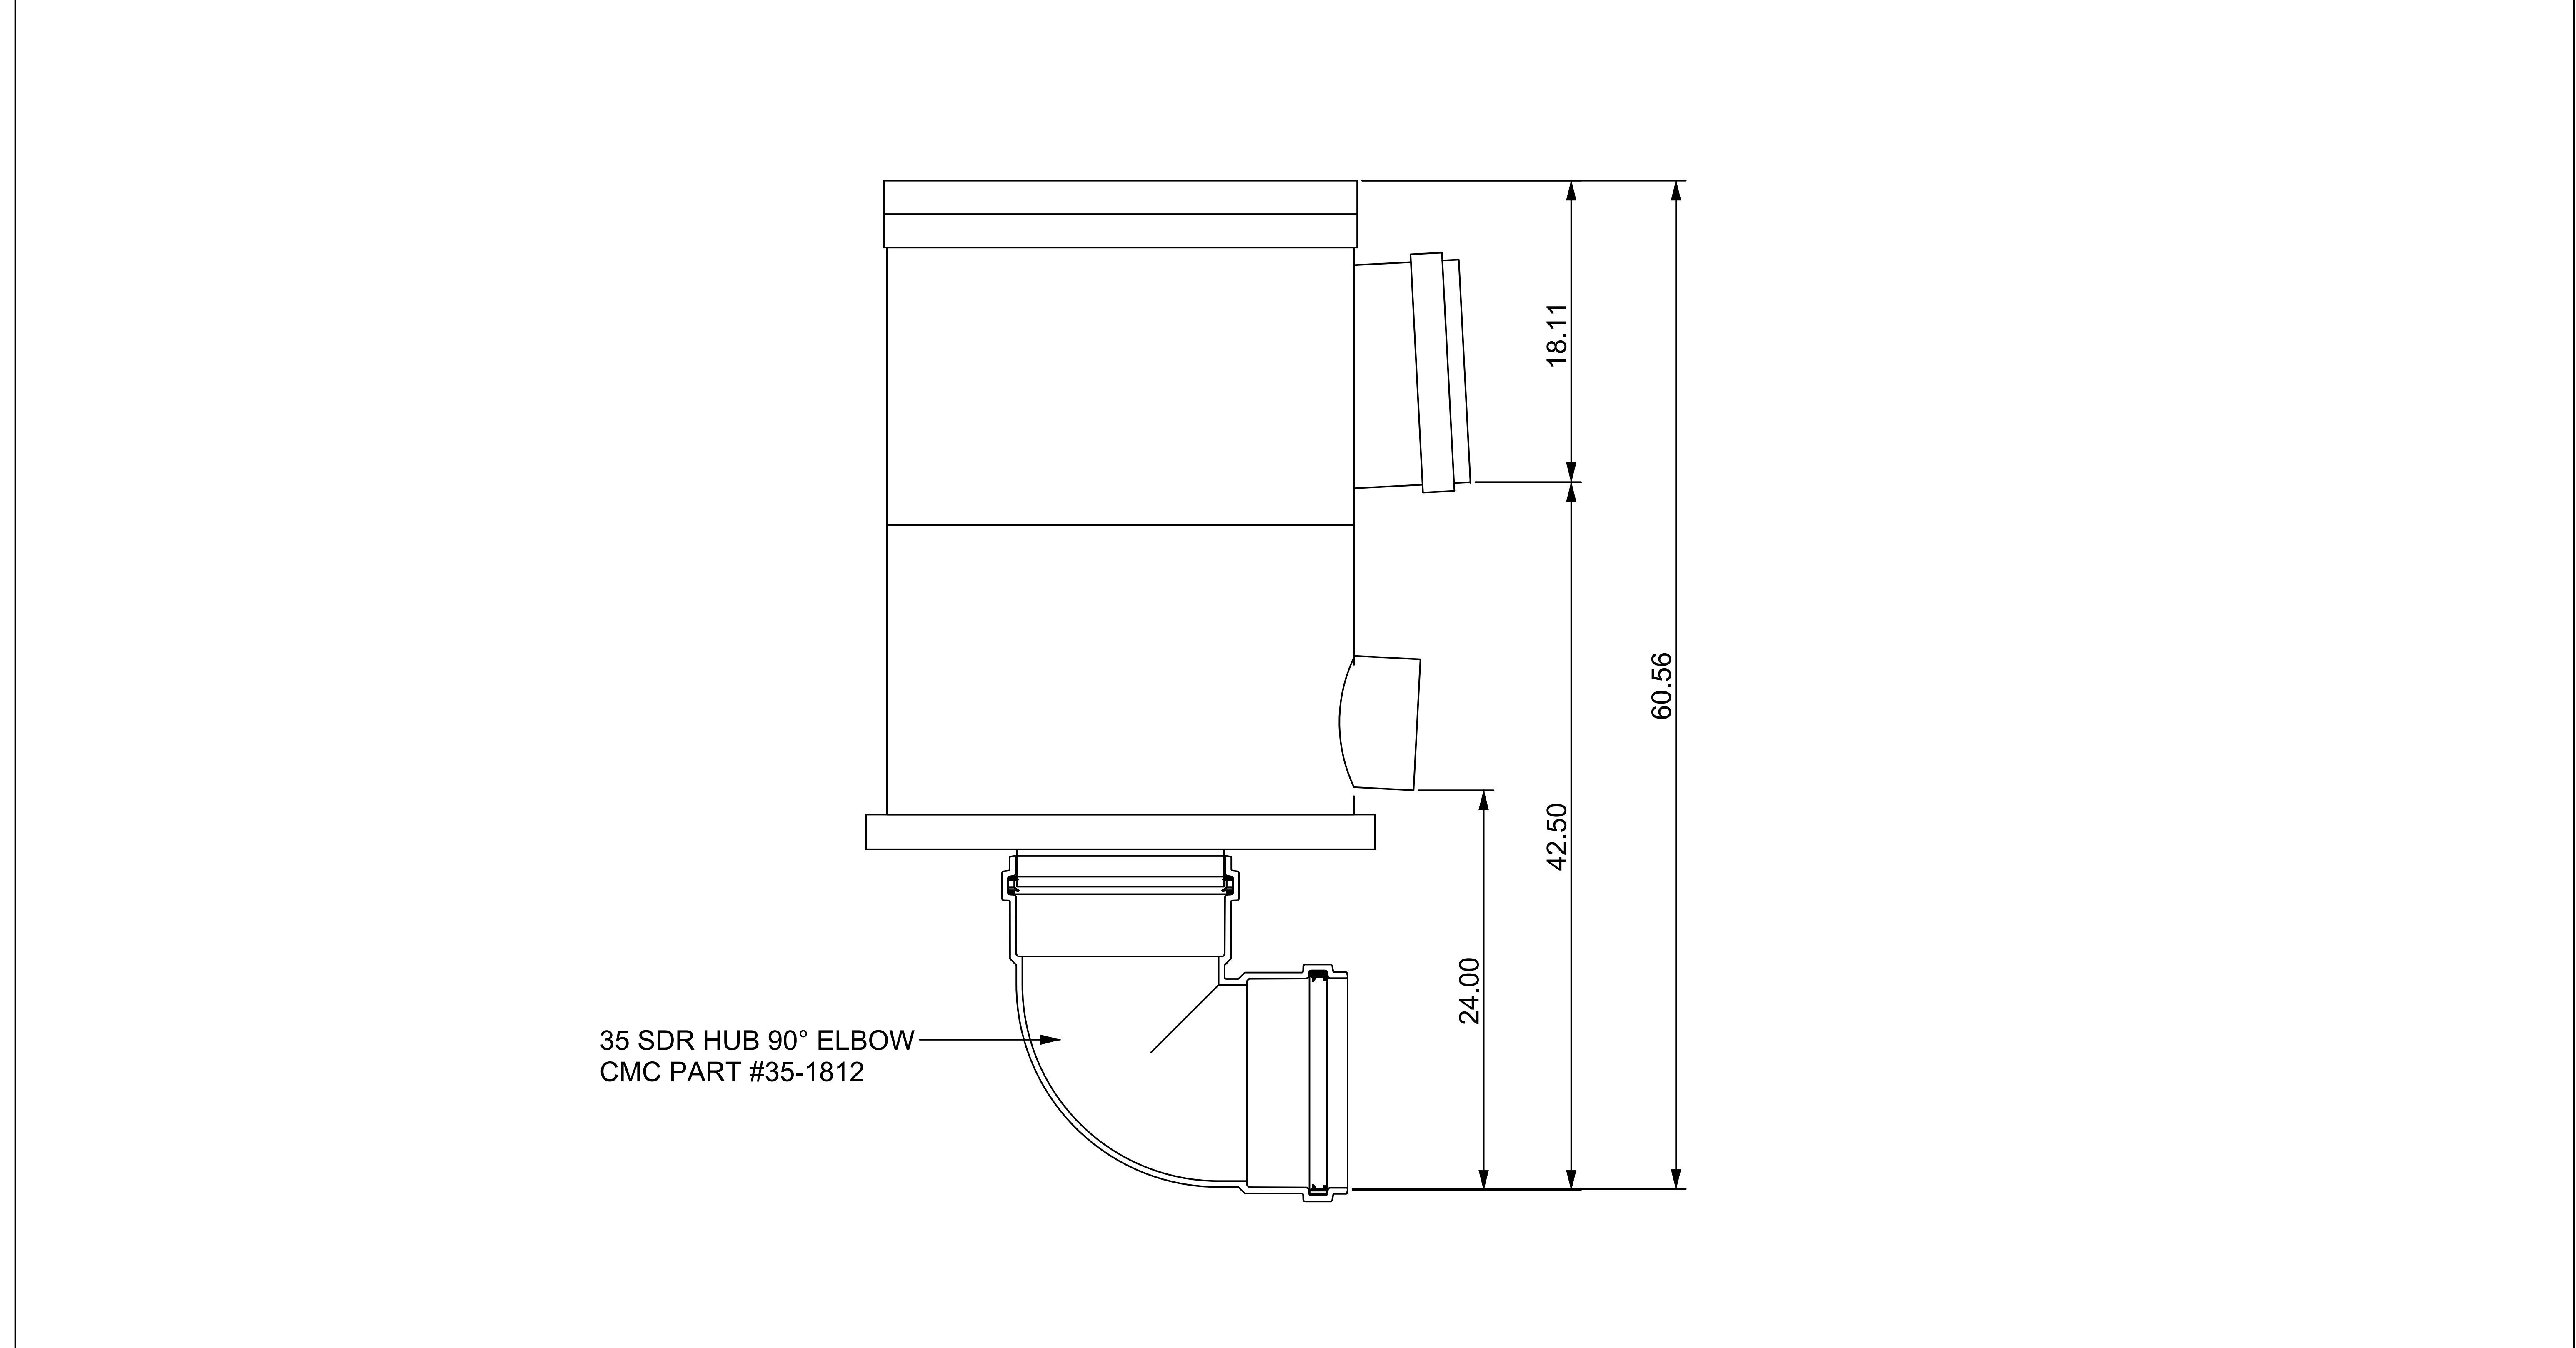


RMS RAINWATER MANAGEMENT SOLUTIONS	WFF 300 W/ ELBOW ELEVATIONS	ALL GRADES & ELEVATIONS TO BE SITE VERIFIED PRIOR TO CONSTRUCTION	DRAWN BY: JH 2/11/2021 CHECKED BY: BS 2/11/2021	REV 0
		DRAWING FOR ILLUSTRATIVE PURPOSES ONLY. NOT FOR CONSTRUCTION. DIMENSIONS AND LAYOUT SUBJECT TO CHANGE	NOT TO SCALE	
		RAINWATER MANAGEMENT SOLUTIONS, 1-866-653-8337 WWW.RAINWATERMANAGEMENT.COM		D000

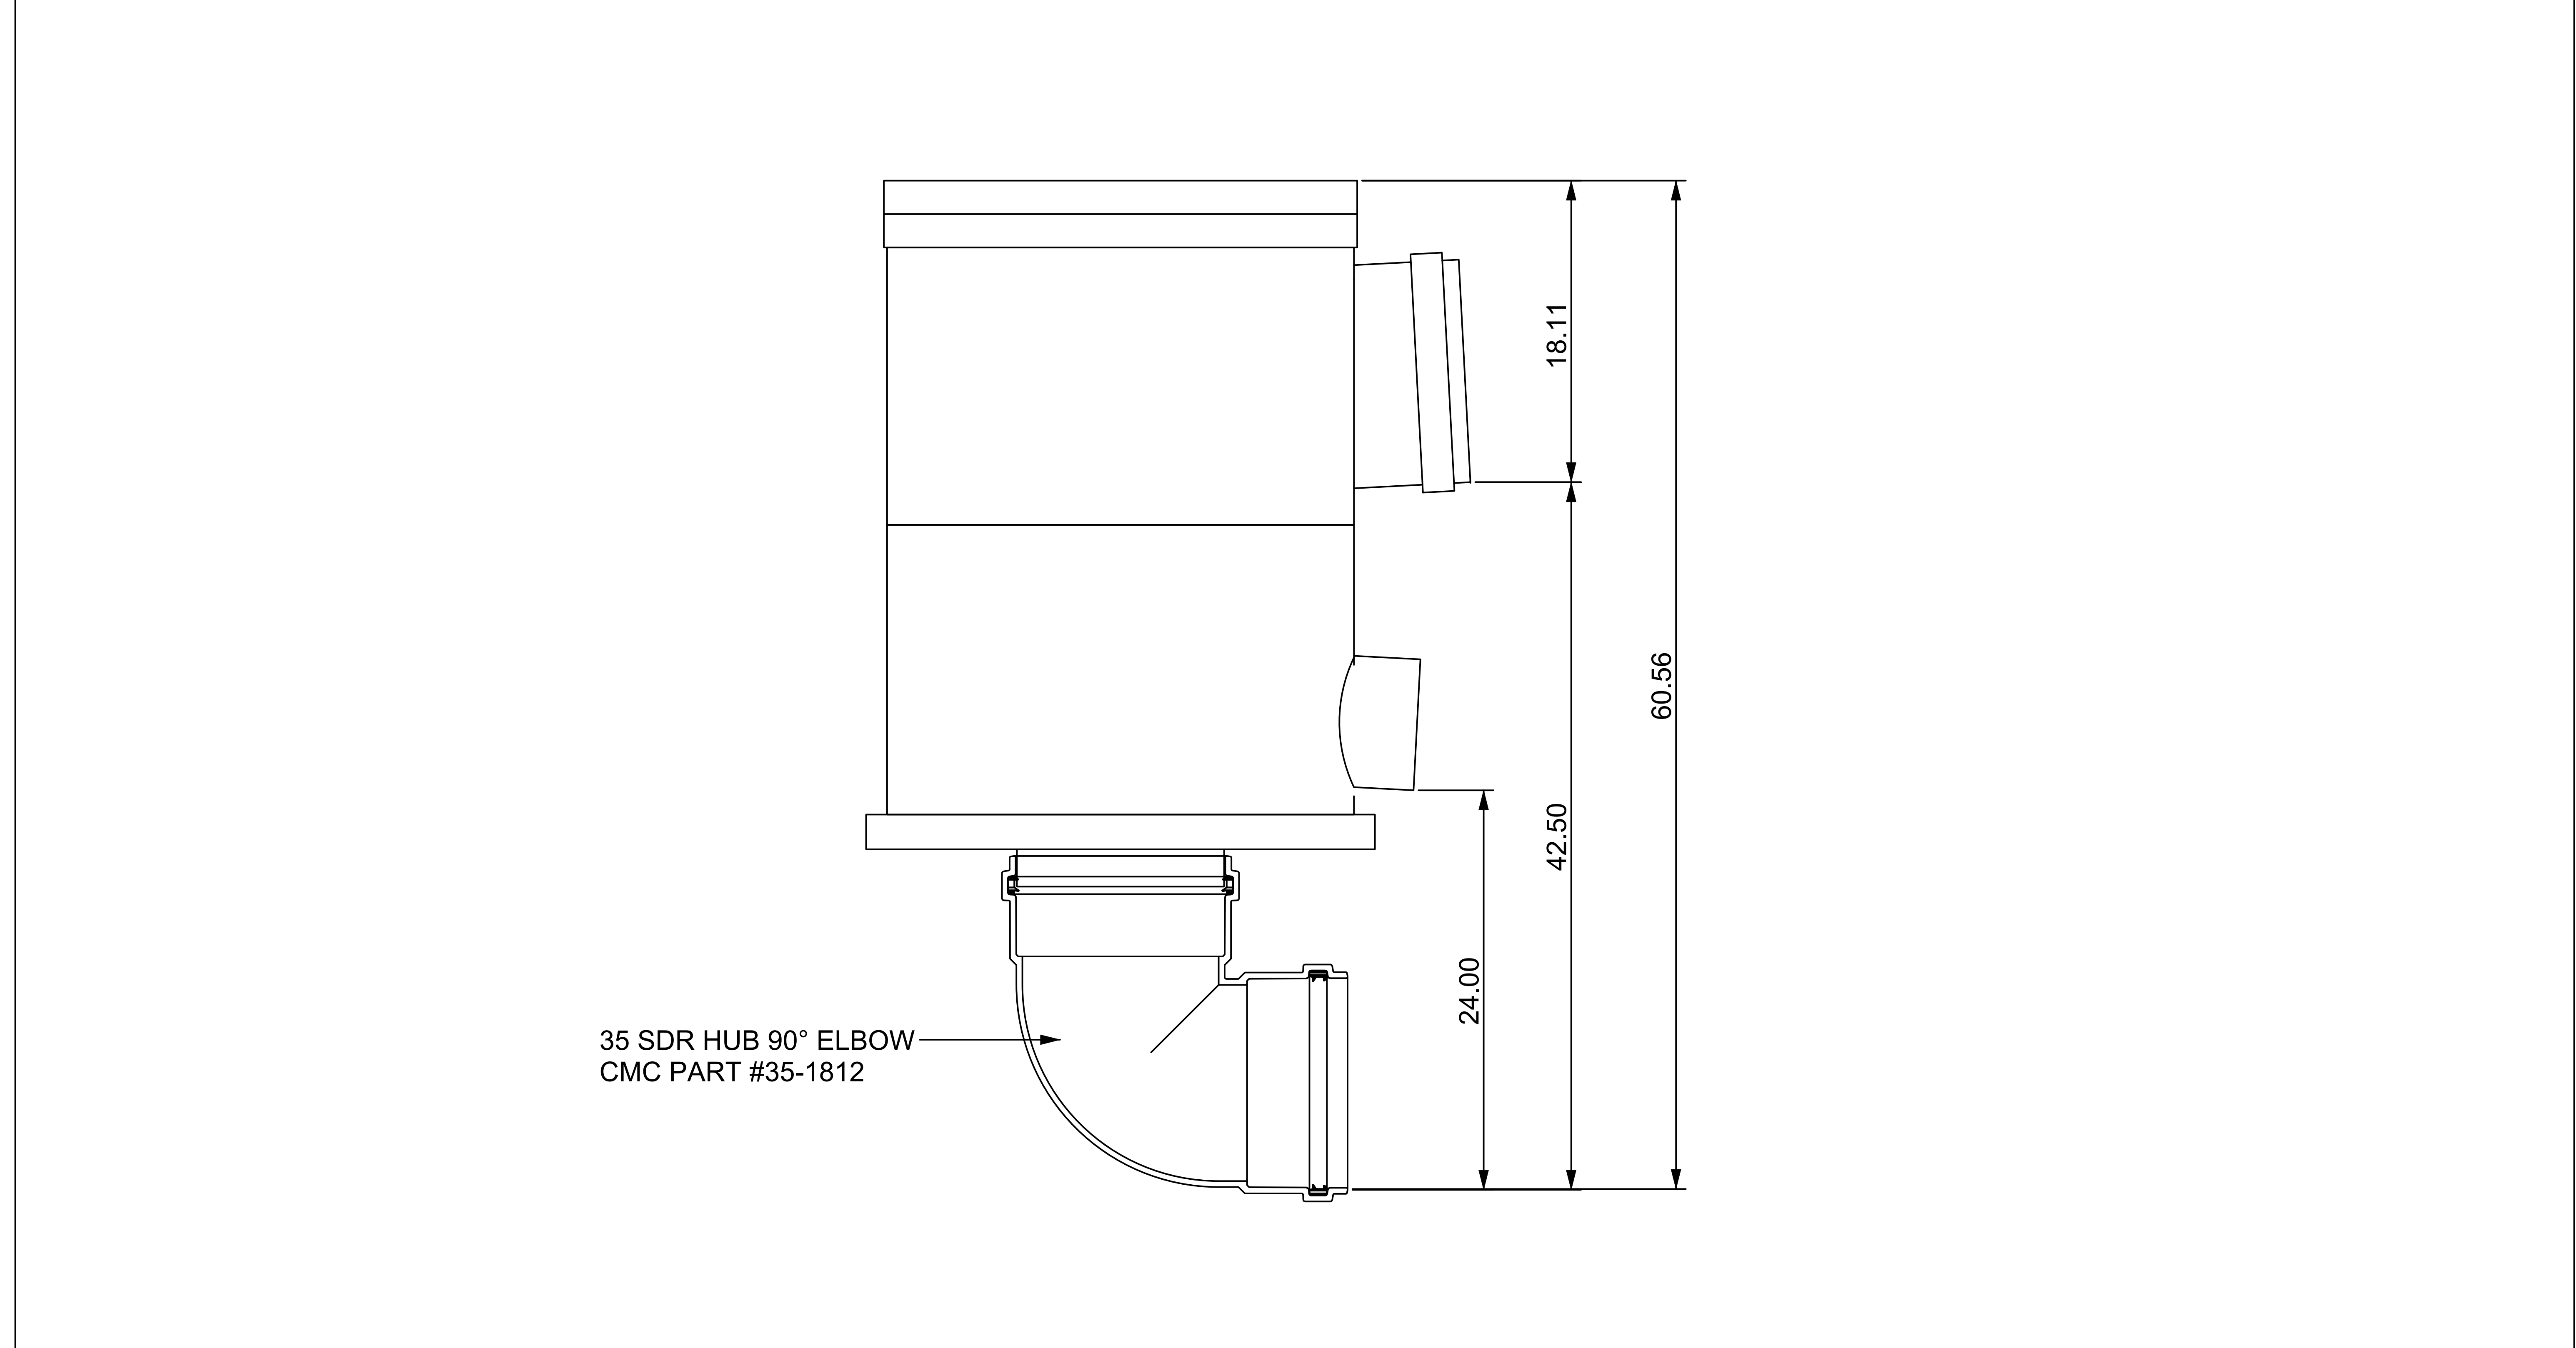


RMS RAINWATER MANAGEMENT SOLUTIONS	WFF 300 W/ ELBOW ELEVATIONS	ALL GRADES & ELEVATIONS TO BE SITE VERIFIED PRIOR TO CONSTRUCTION	DRAWN BY: JH 2/11/2021 CHECKED BY: BS 2/11/2021	REV 0
			NOT TO SCALE	
		DRAWING FOR ILLUSTRATIVE PURPOSES ONLY. NOT FOR CONSTRUCTION. DIMENSIONS AND LAYOUT SUBJECT TO CHANGE		
		RAINWATER MANAGEMENT SOLUTIONS, 1-866-653-8337 WWW.RAINWATERMANAGEMENT.COM		
				D000

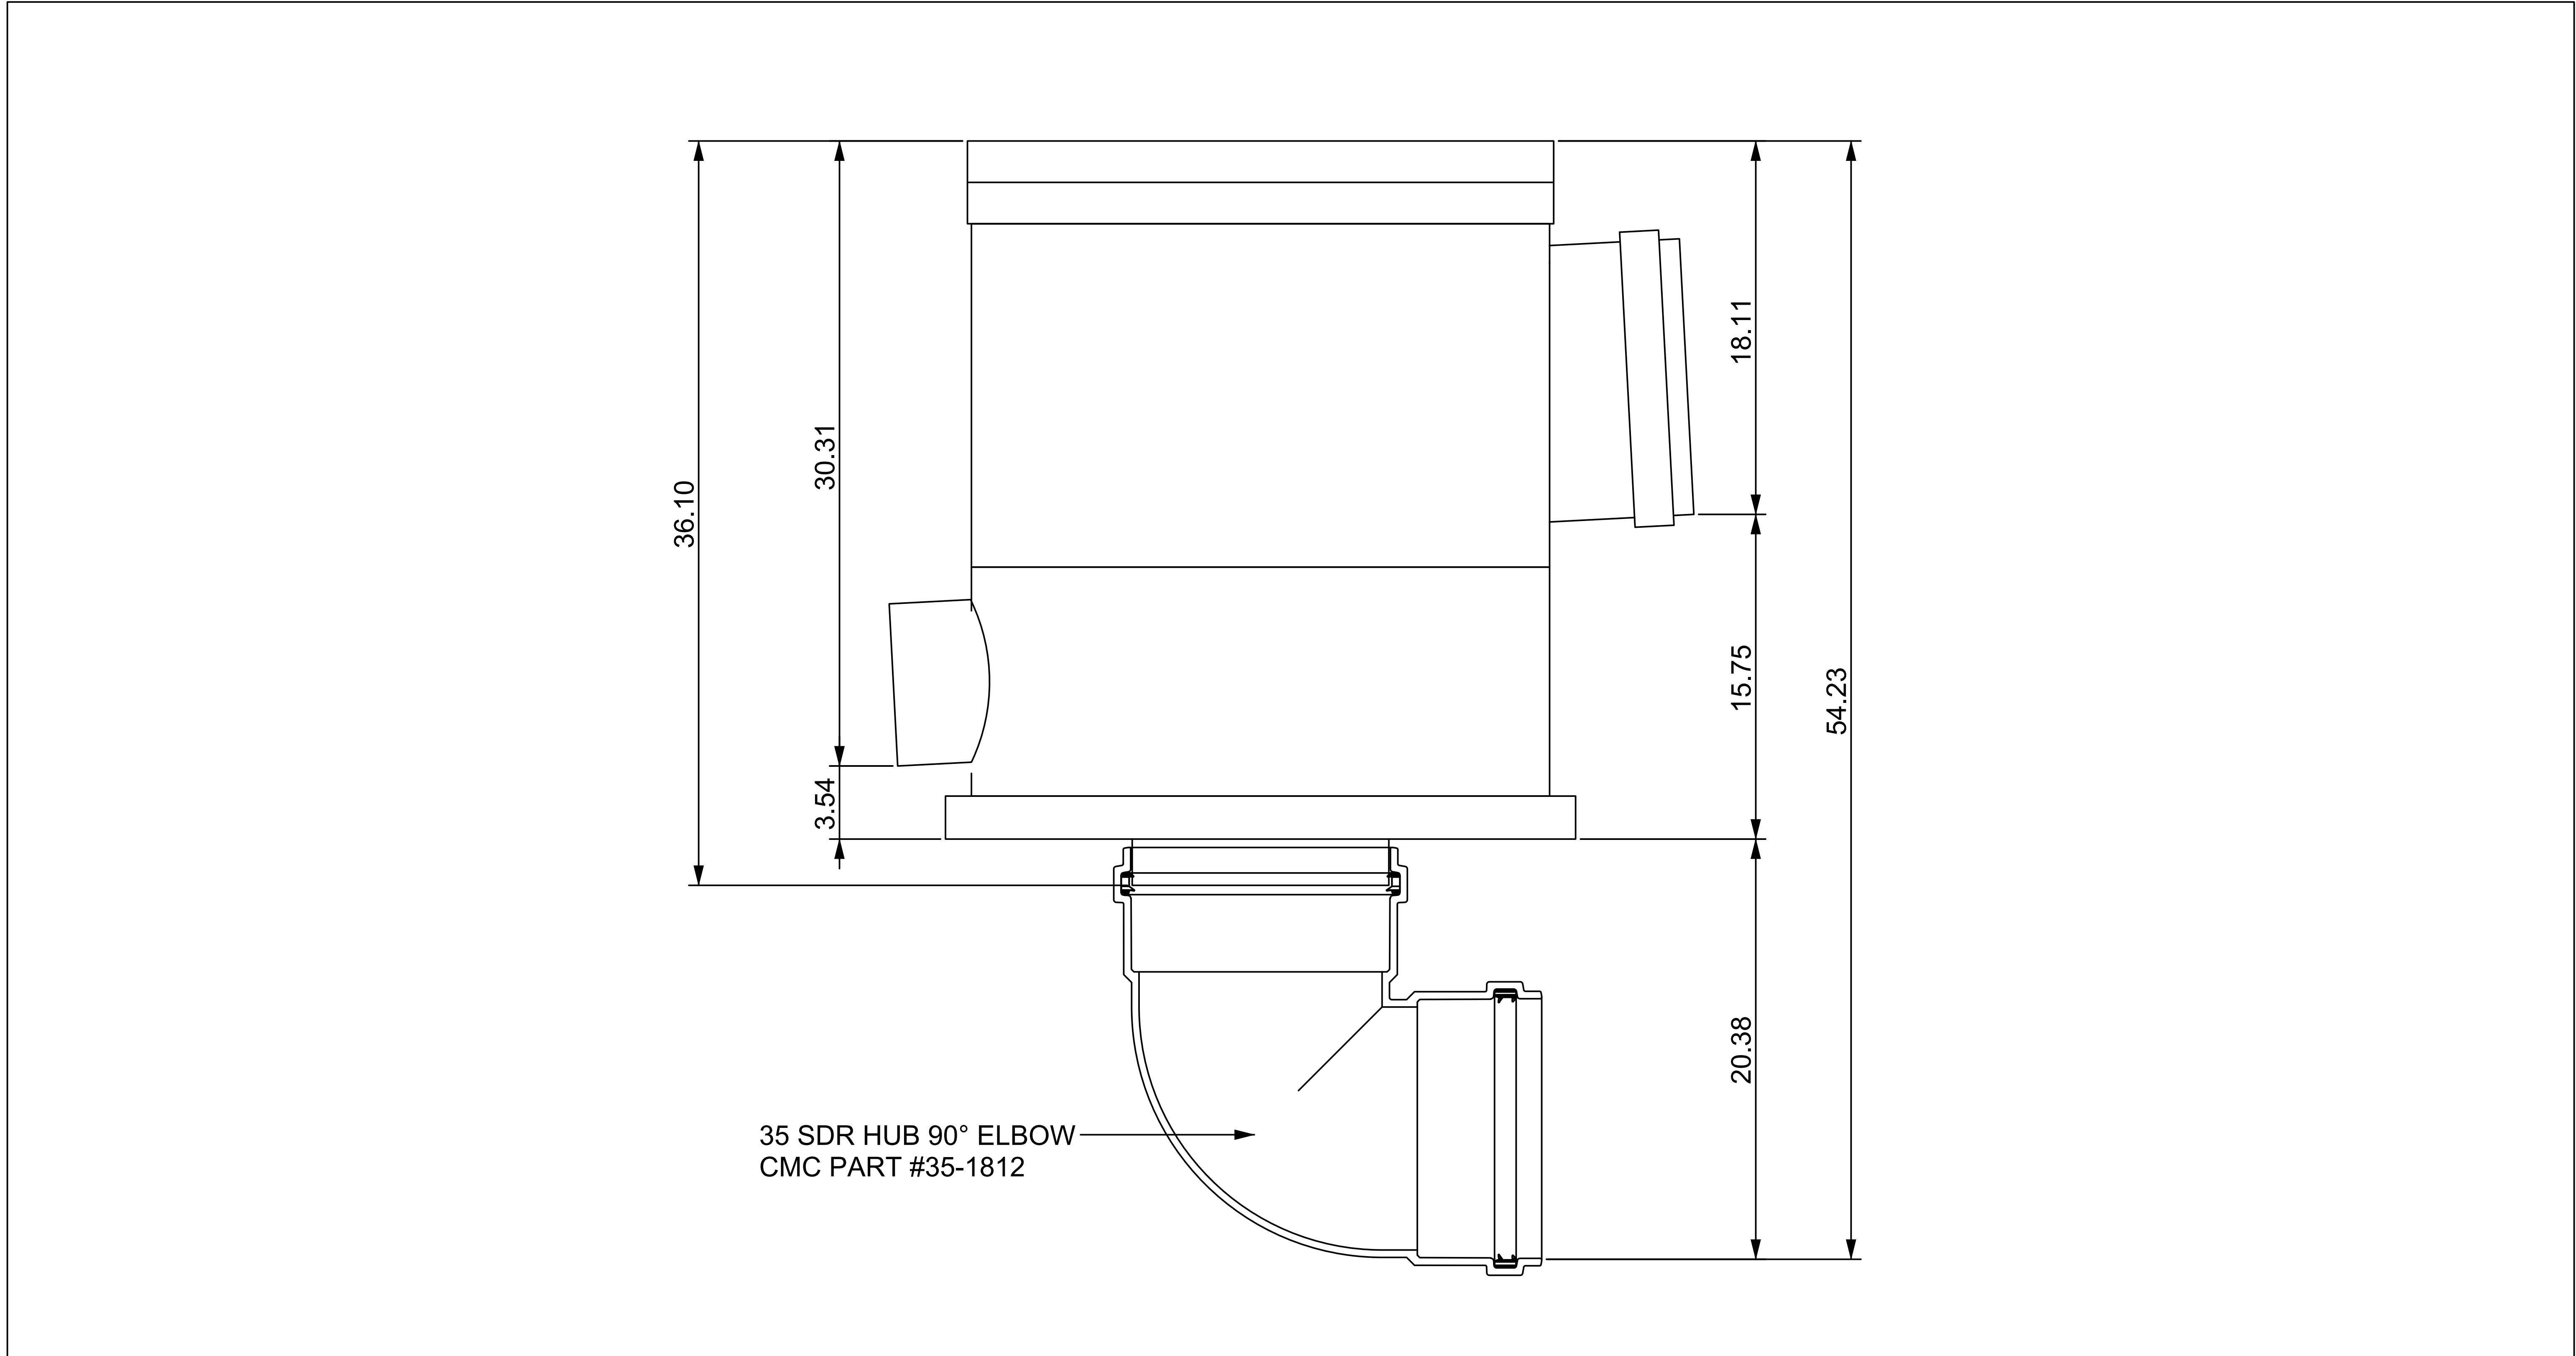

RMS RAINWATER MANAGEMENT SOLUTIONS	WFF 300 SHORT ELEVATIONS	ALL GRADES & ELEVATIONS TO BE SITE VERIFIED PRIOR TO CONSTRUCTION	DRAWN BY: JH 2/11/2021 CHECKED BY: BS 2/11/2021	REV 0
		DRAWING FOR ILLUSTRATIVE PURPOSES ONLY. NOT FOR CONSTRUCTION. DIMENSIONS AND LAYOUT SUBJECT TO CHANGE	NOT TO SCALE	
			RAINWATER MANAGEMENT SOLUTIONS, 1-866-653-8337 WWW.RAINWATERMANAGEMENT.COM	D00S90

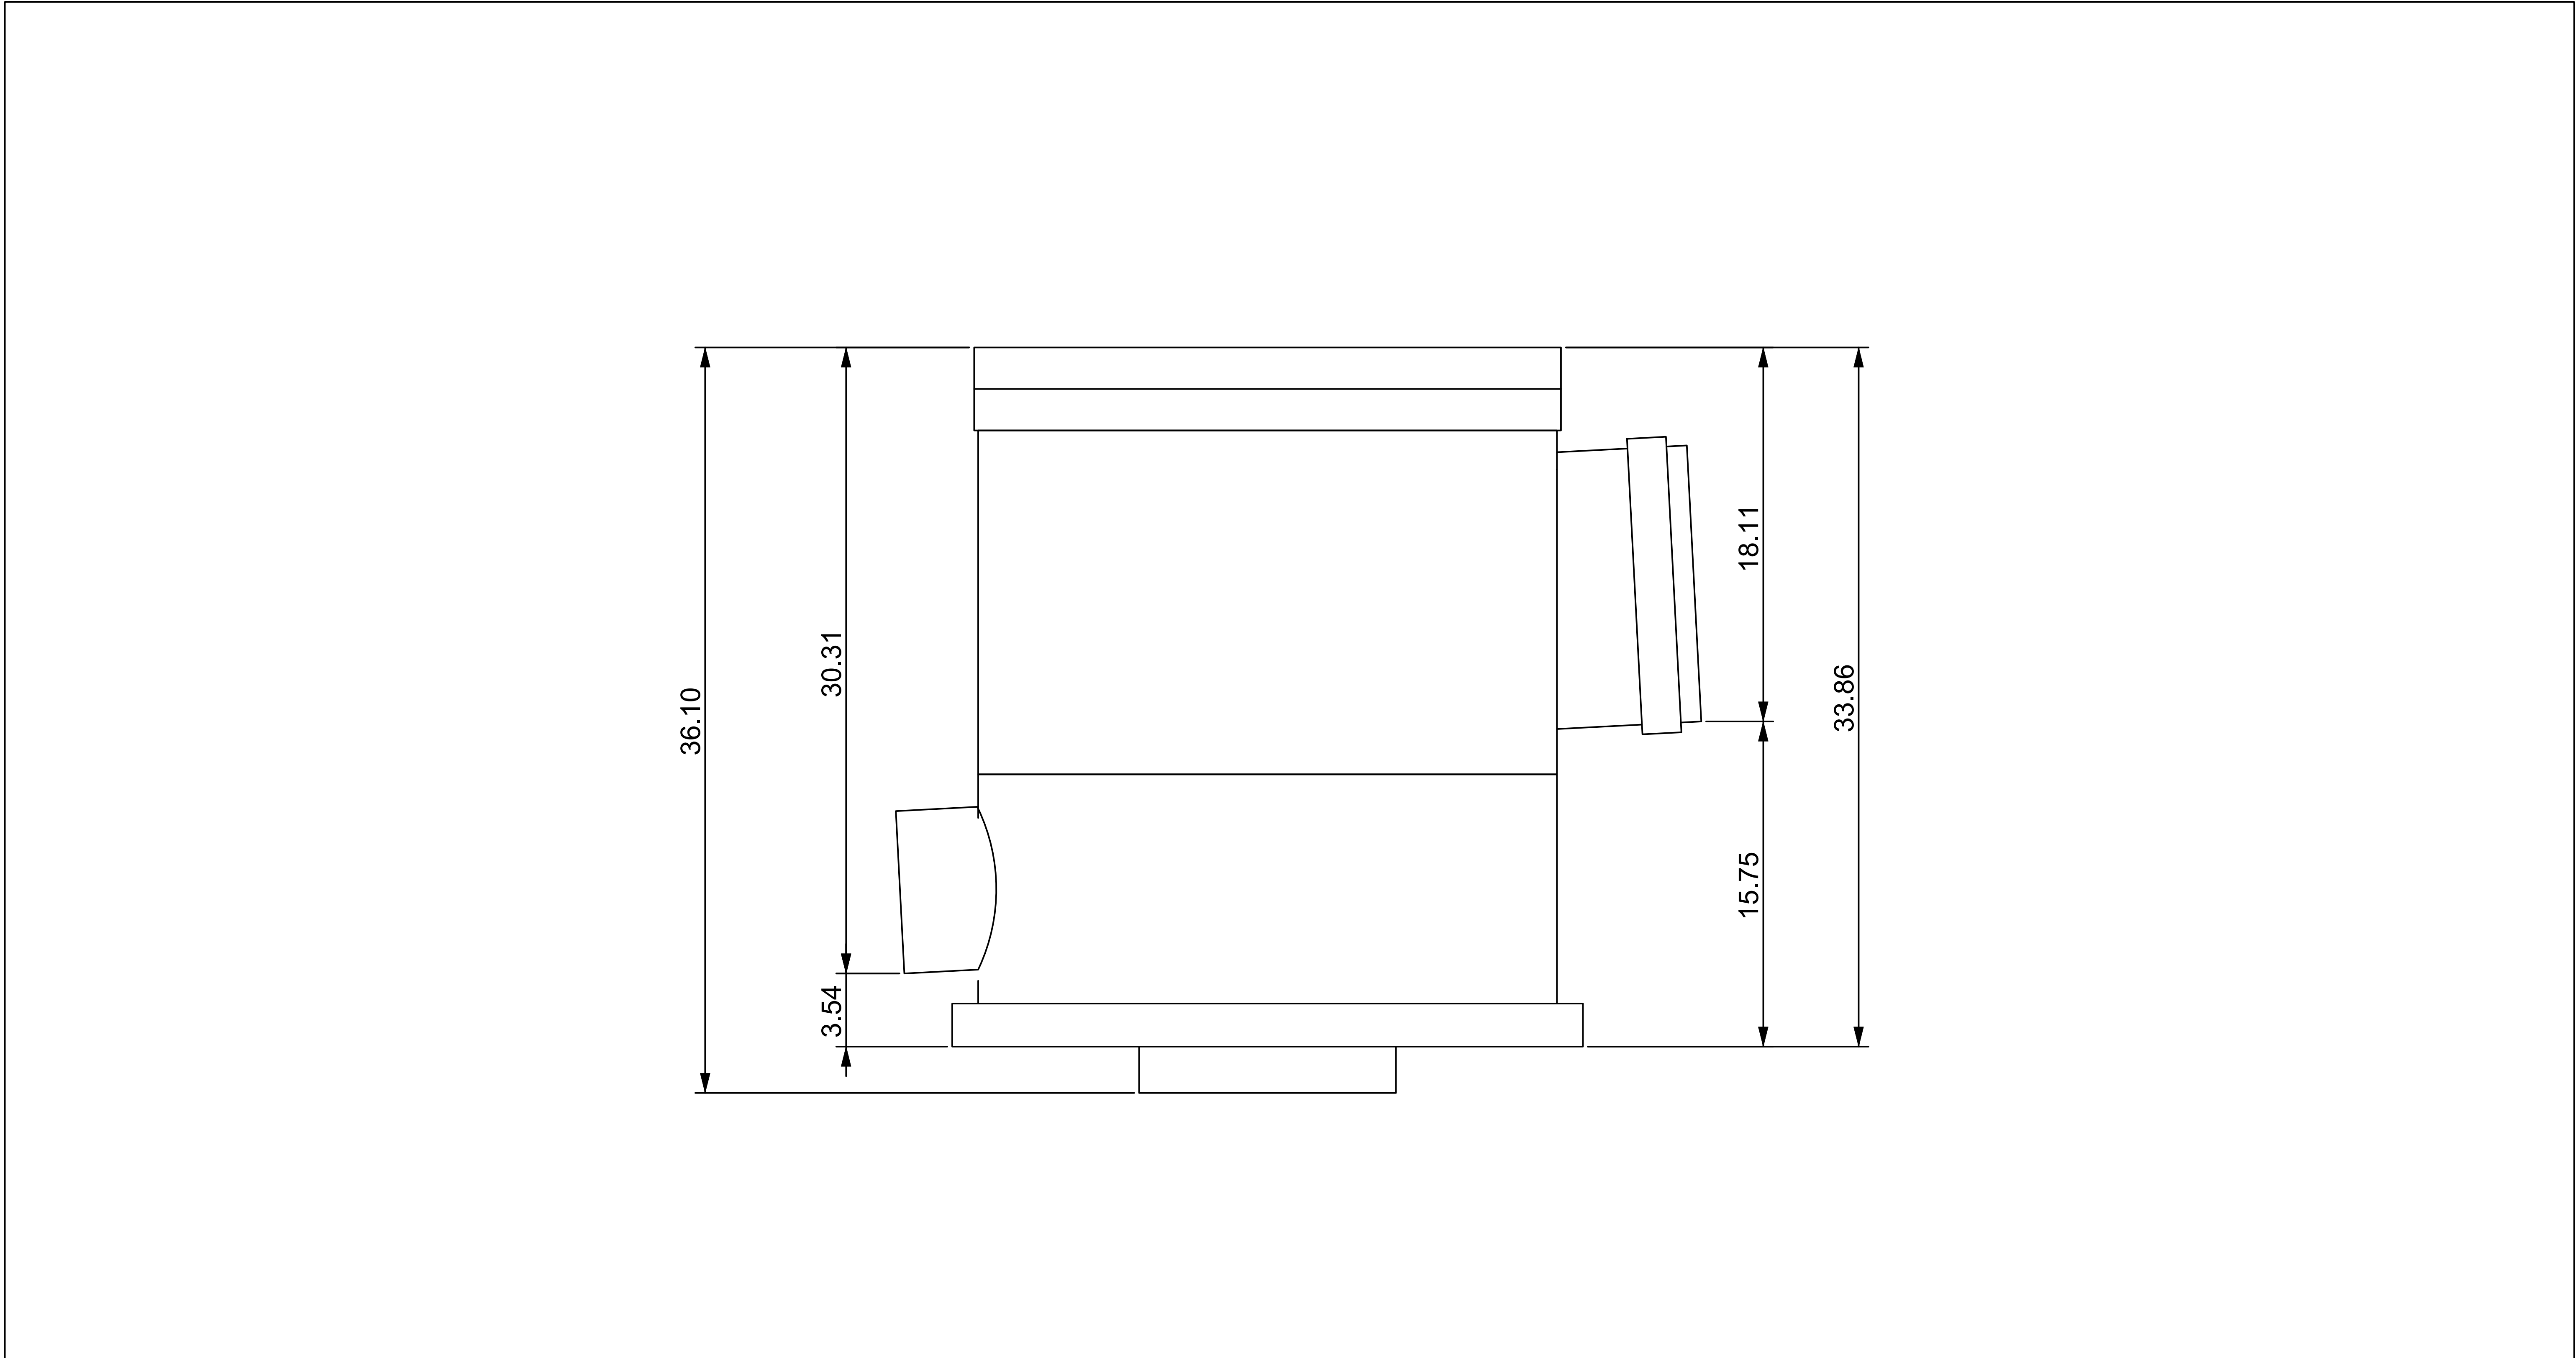

RMS RAINWATER MANAGEMENT SOLUTIONS	WFF 300 SHORT ELEVATIONS	ALL GRADES & ELEVATIONS TO BE SITE VERIFIED PRIOR TO CONSTRUCTION	DRAWN BY: JH 2/11/2021 CHECKED BY: BS 2/11/2021	REV 0
		DRAWING FOR ILLUSTRATIVE PURPOSES ONLY. NOT FOR CONSTRUCTION. DIMENSIONS AND LAYOUT SUBJECT TO CHANGE	NOT TO SCALE	
		RAINWATER MANAGEMENT SOLUTIONS, 1-866-653-8337 WWW.RAINWATERMANAGEMENT.COM		D00S

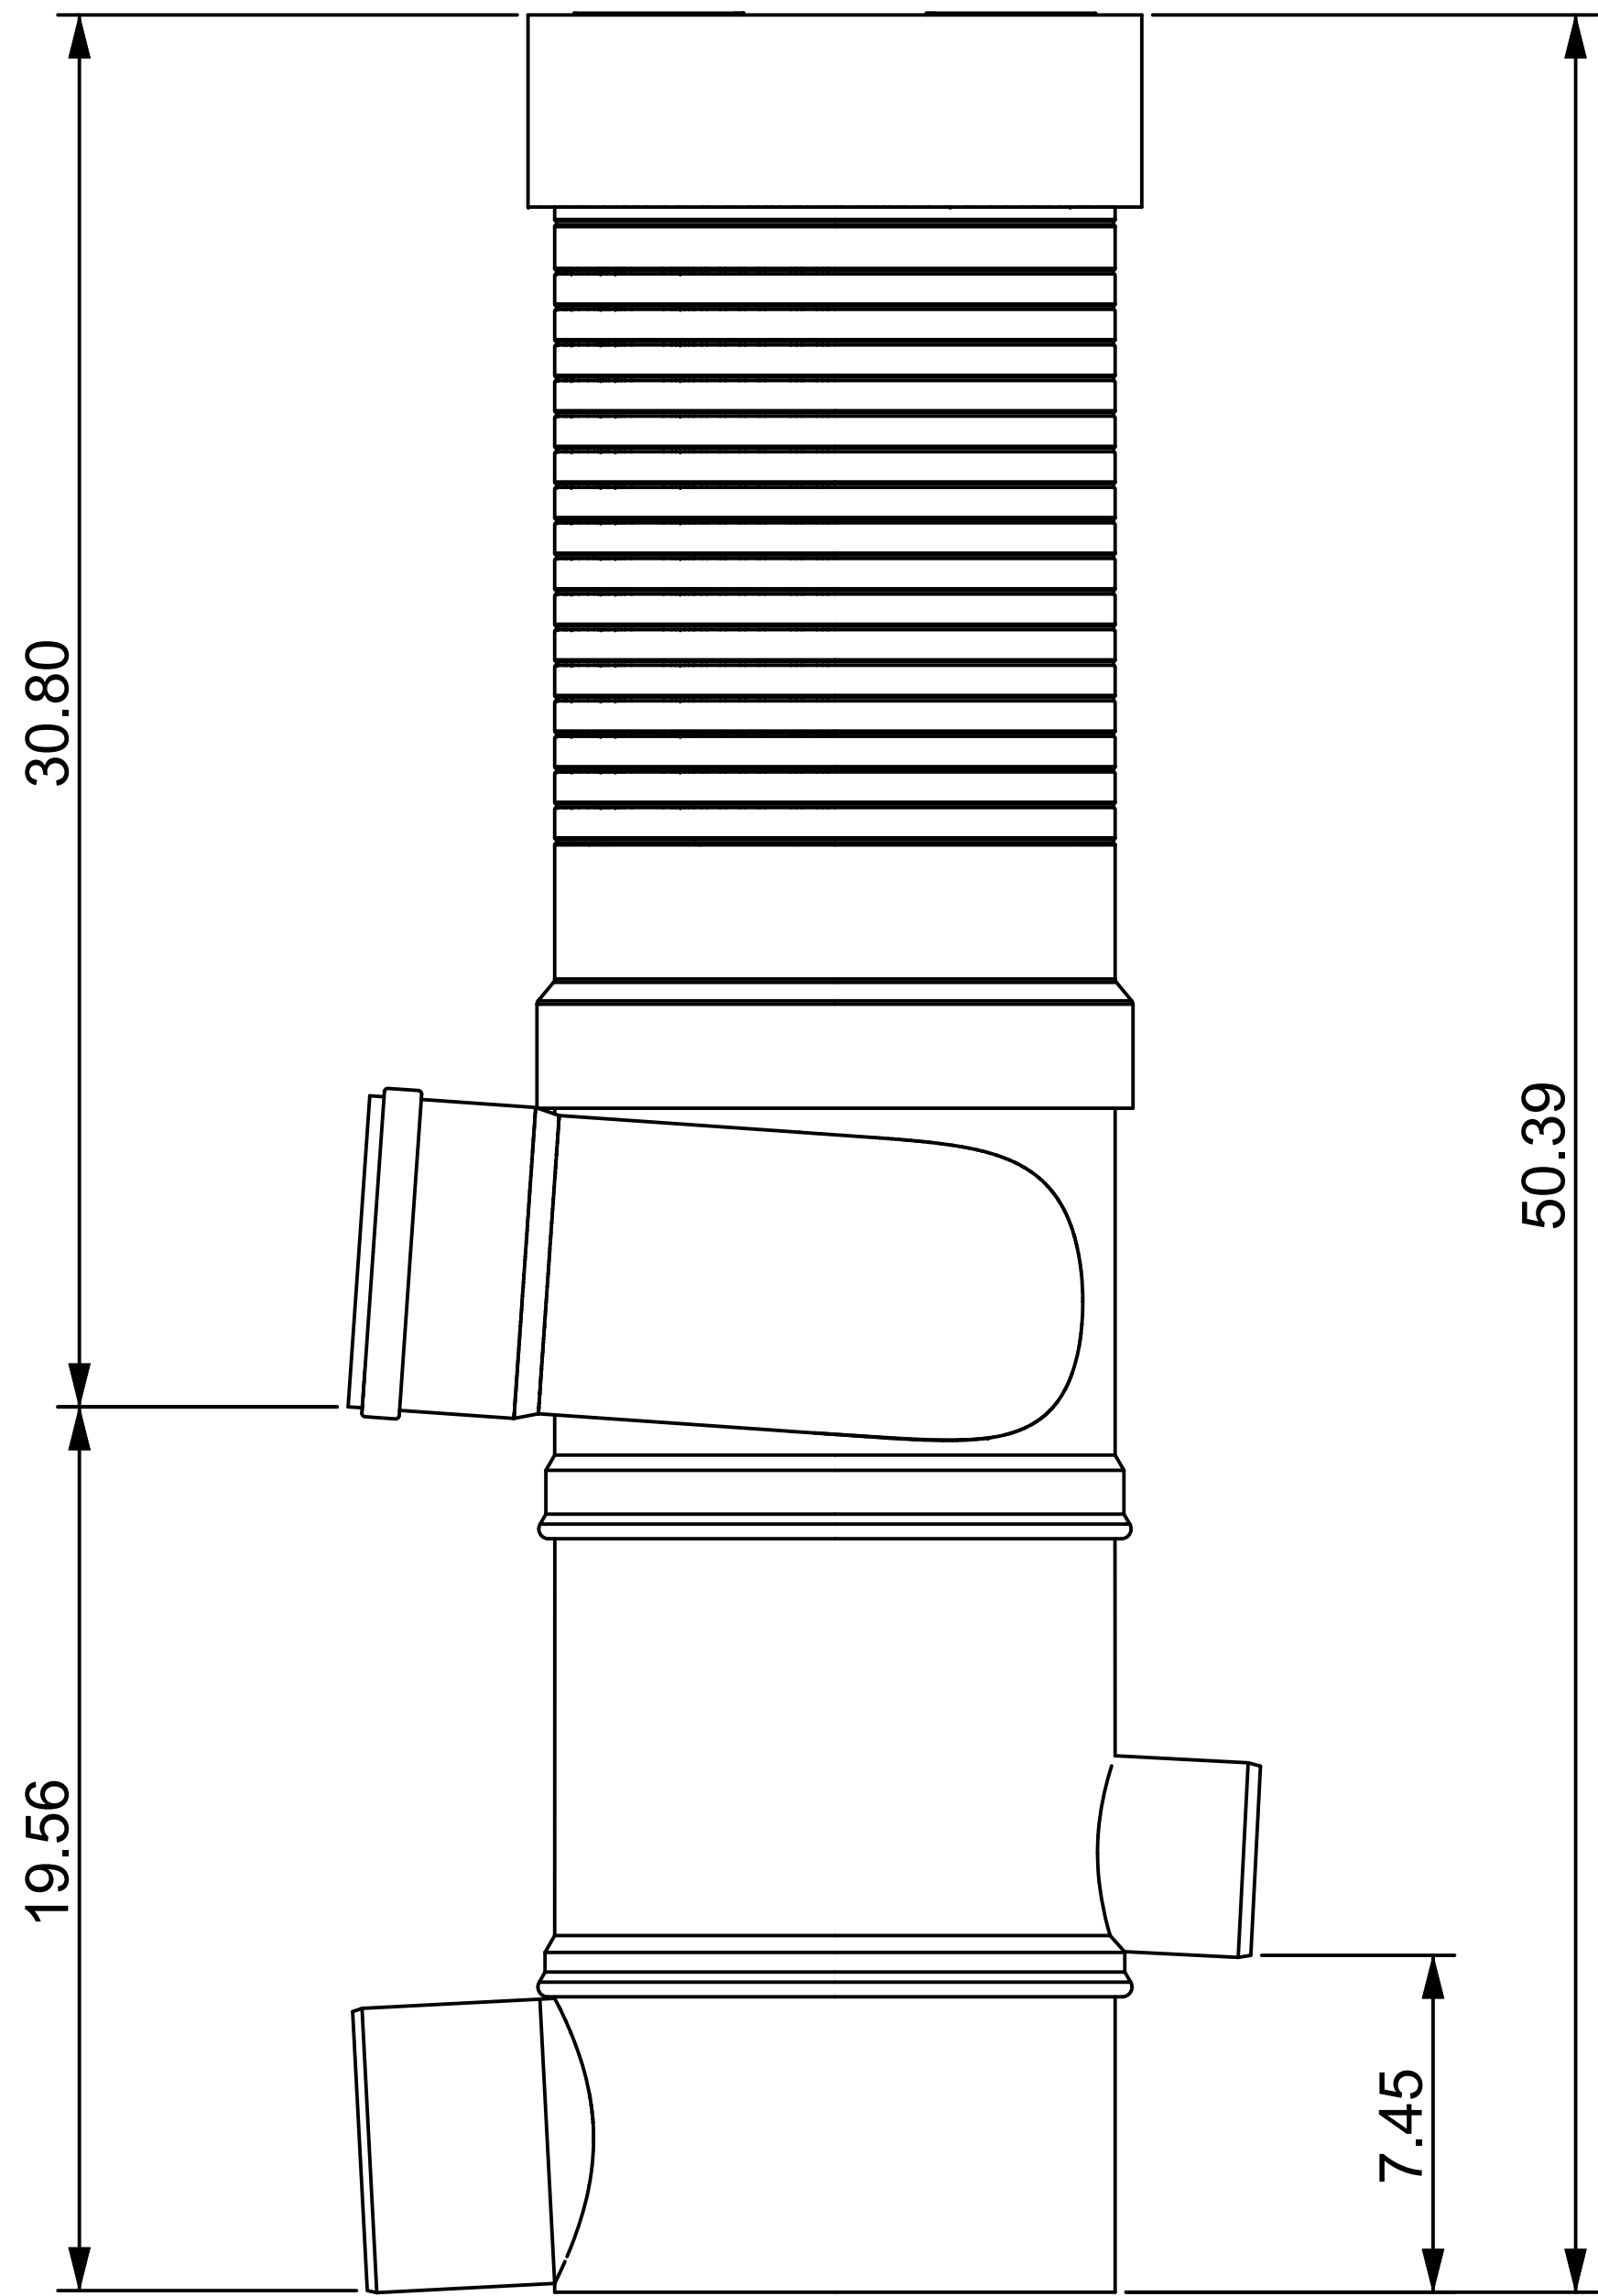

RMS

RAINWATER MANAGEMENT SOLUTIONS

**WFF 150
ELEVATIONS**

ALL GRADES & ELEVATIONS TO BE SITE
VERIFIED PRIOR TO CONSTRUCTION

DRAWING FOR ILLUSTRATIVE PURPOSES ONLY. NOT FOR CONSTRUCTION.
DIMENSIONS AND LAYOUT SUBJECT TO CHANGE


RAINWATER MANAGEMENT SOLUTIONS, 1-866-653-8337
WWW.RAINWATERMANAGEMENT.COM

DRAWN BY: JH 2/11/2021
CHECKED BY: BS 2/11/2021

NOT TO SCALE

REV 0

D002

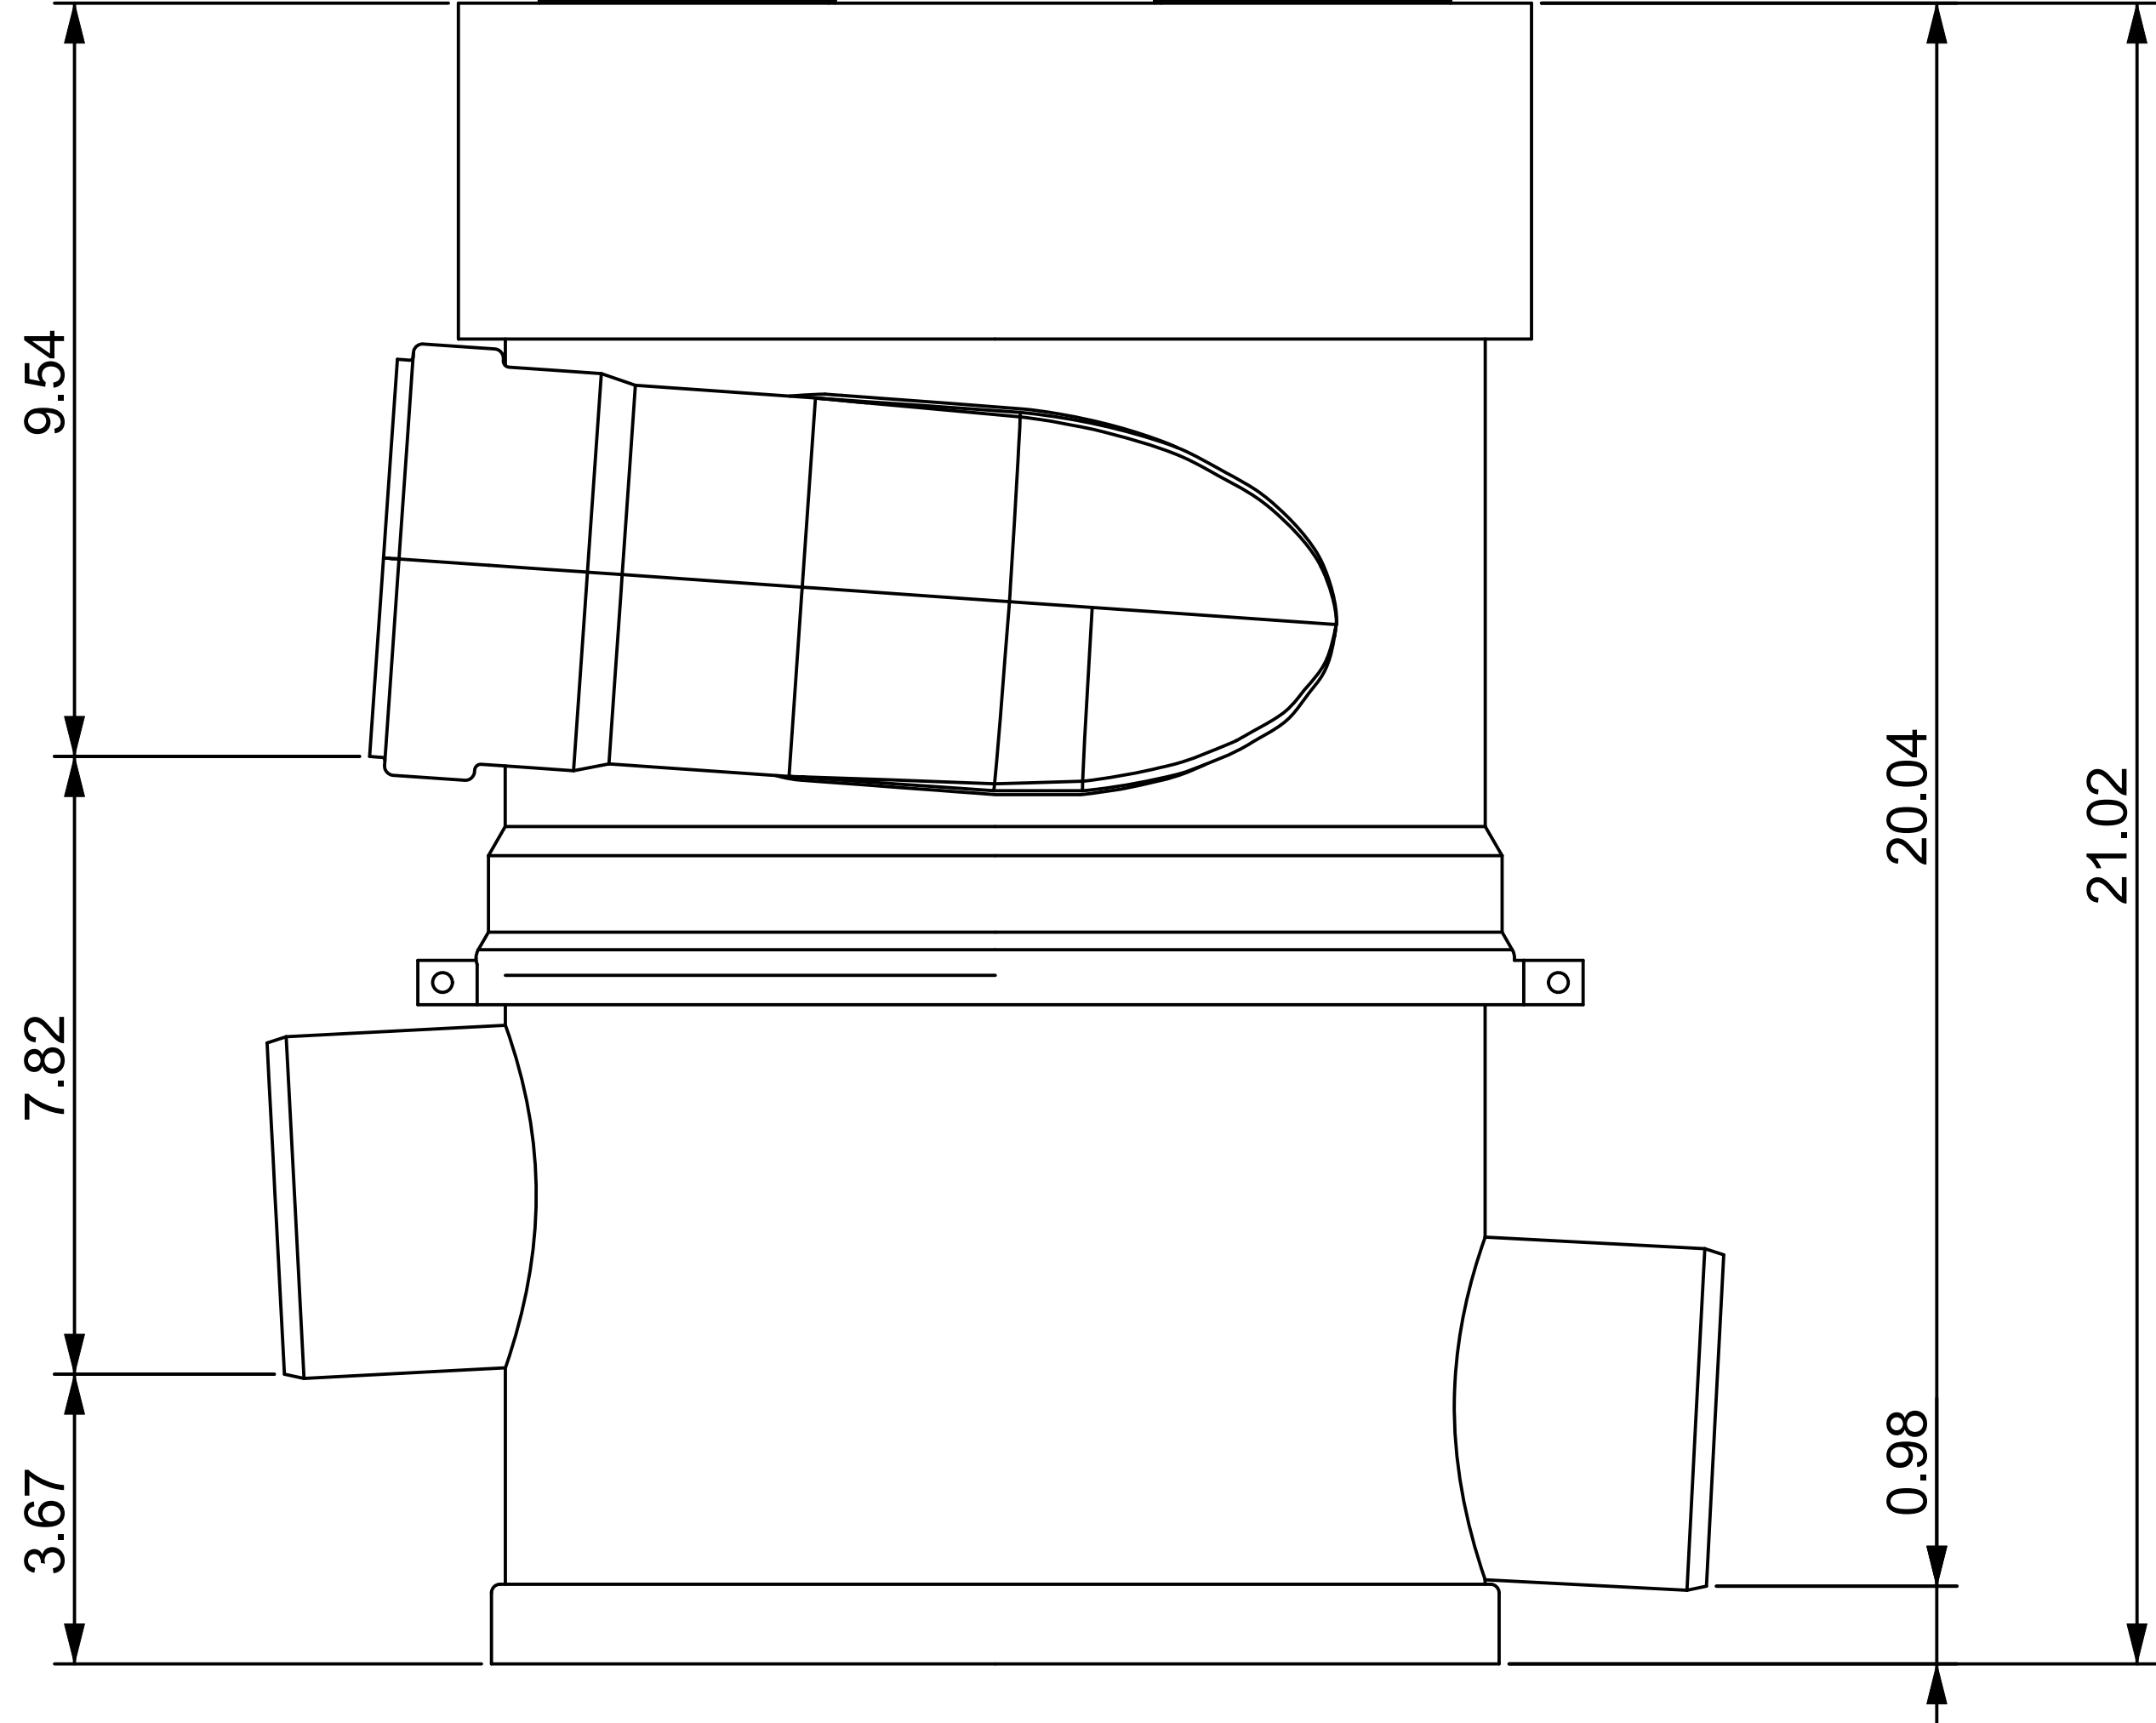

RMS

RAINWATER MANAGEMENT SOLUTIONS

**WFF 100
ELEVATIONS**

ALL GRADES & ELEVATIONS TO BE SITE
VERIFIED PRIOR TO CONSTRUCTION

DRAWING FOR ILLUSTRATIVE PURPOSES ONLY. NOT FOR CONSTRUCTION.
DIMENSIONS AND LAYOUT SUBJECT TO CHANGE

RAINWATER MANAGEMENT SOLUTIONS, 1-866-653-8337
WWW.RAINWATERMANAGEMENT.COM

DRAWN BY: JH 2/11/2021
CHECKED BY: BS 2/11/2021

NOT TO SCALE

REV 0

D002